


### CONDOMINIUM MAP FOR WEST PACIFIC CAMPUS CONDOMINIUMS LOT 20A-R, BLOCK 8, WEST TELLURIDE ADDITION LOCATED WITHIN SECTION 36, T.43 N., R.9 W., N.M.P.M.

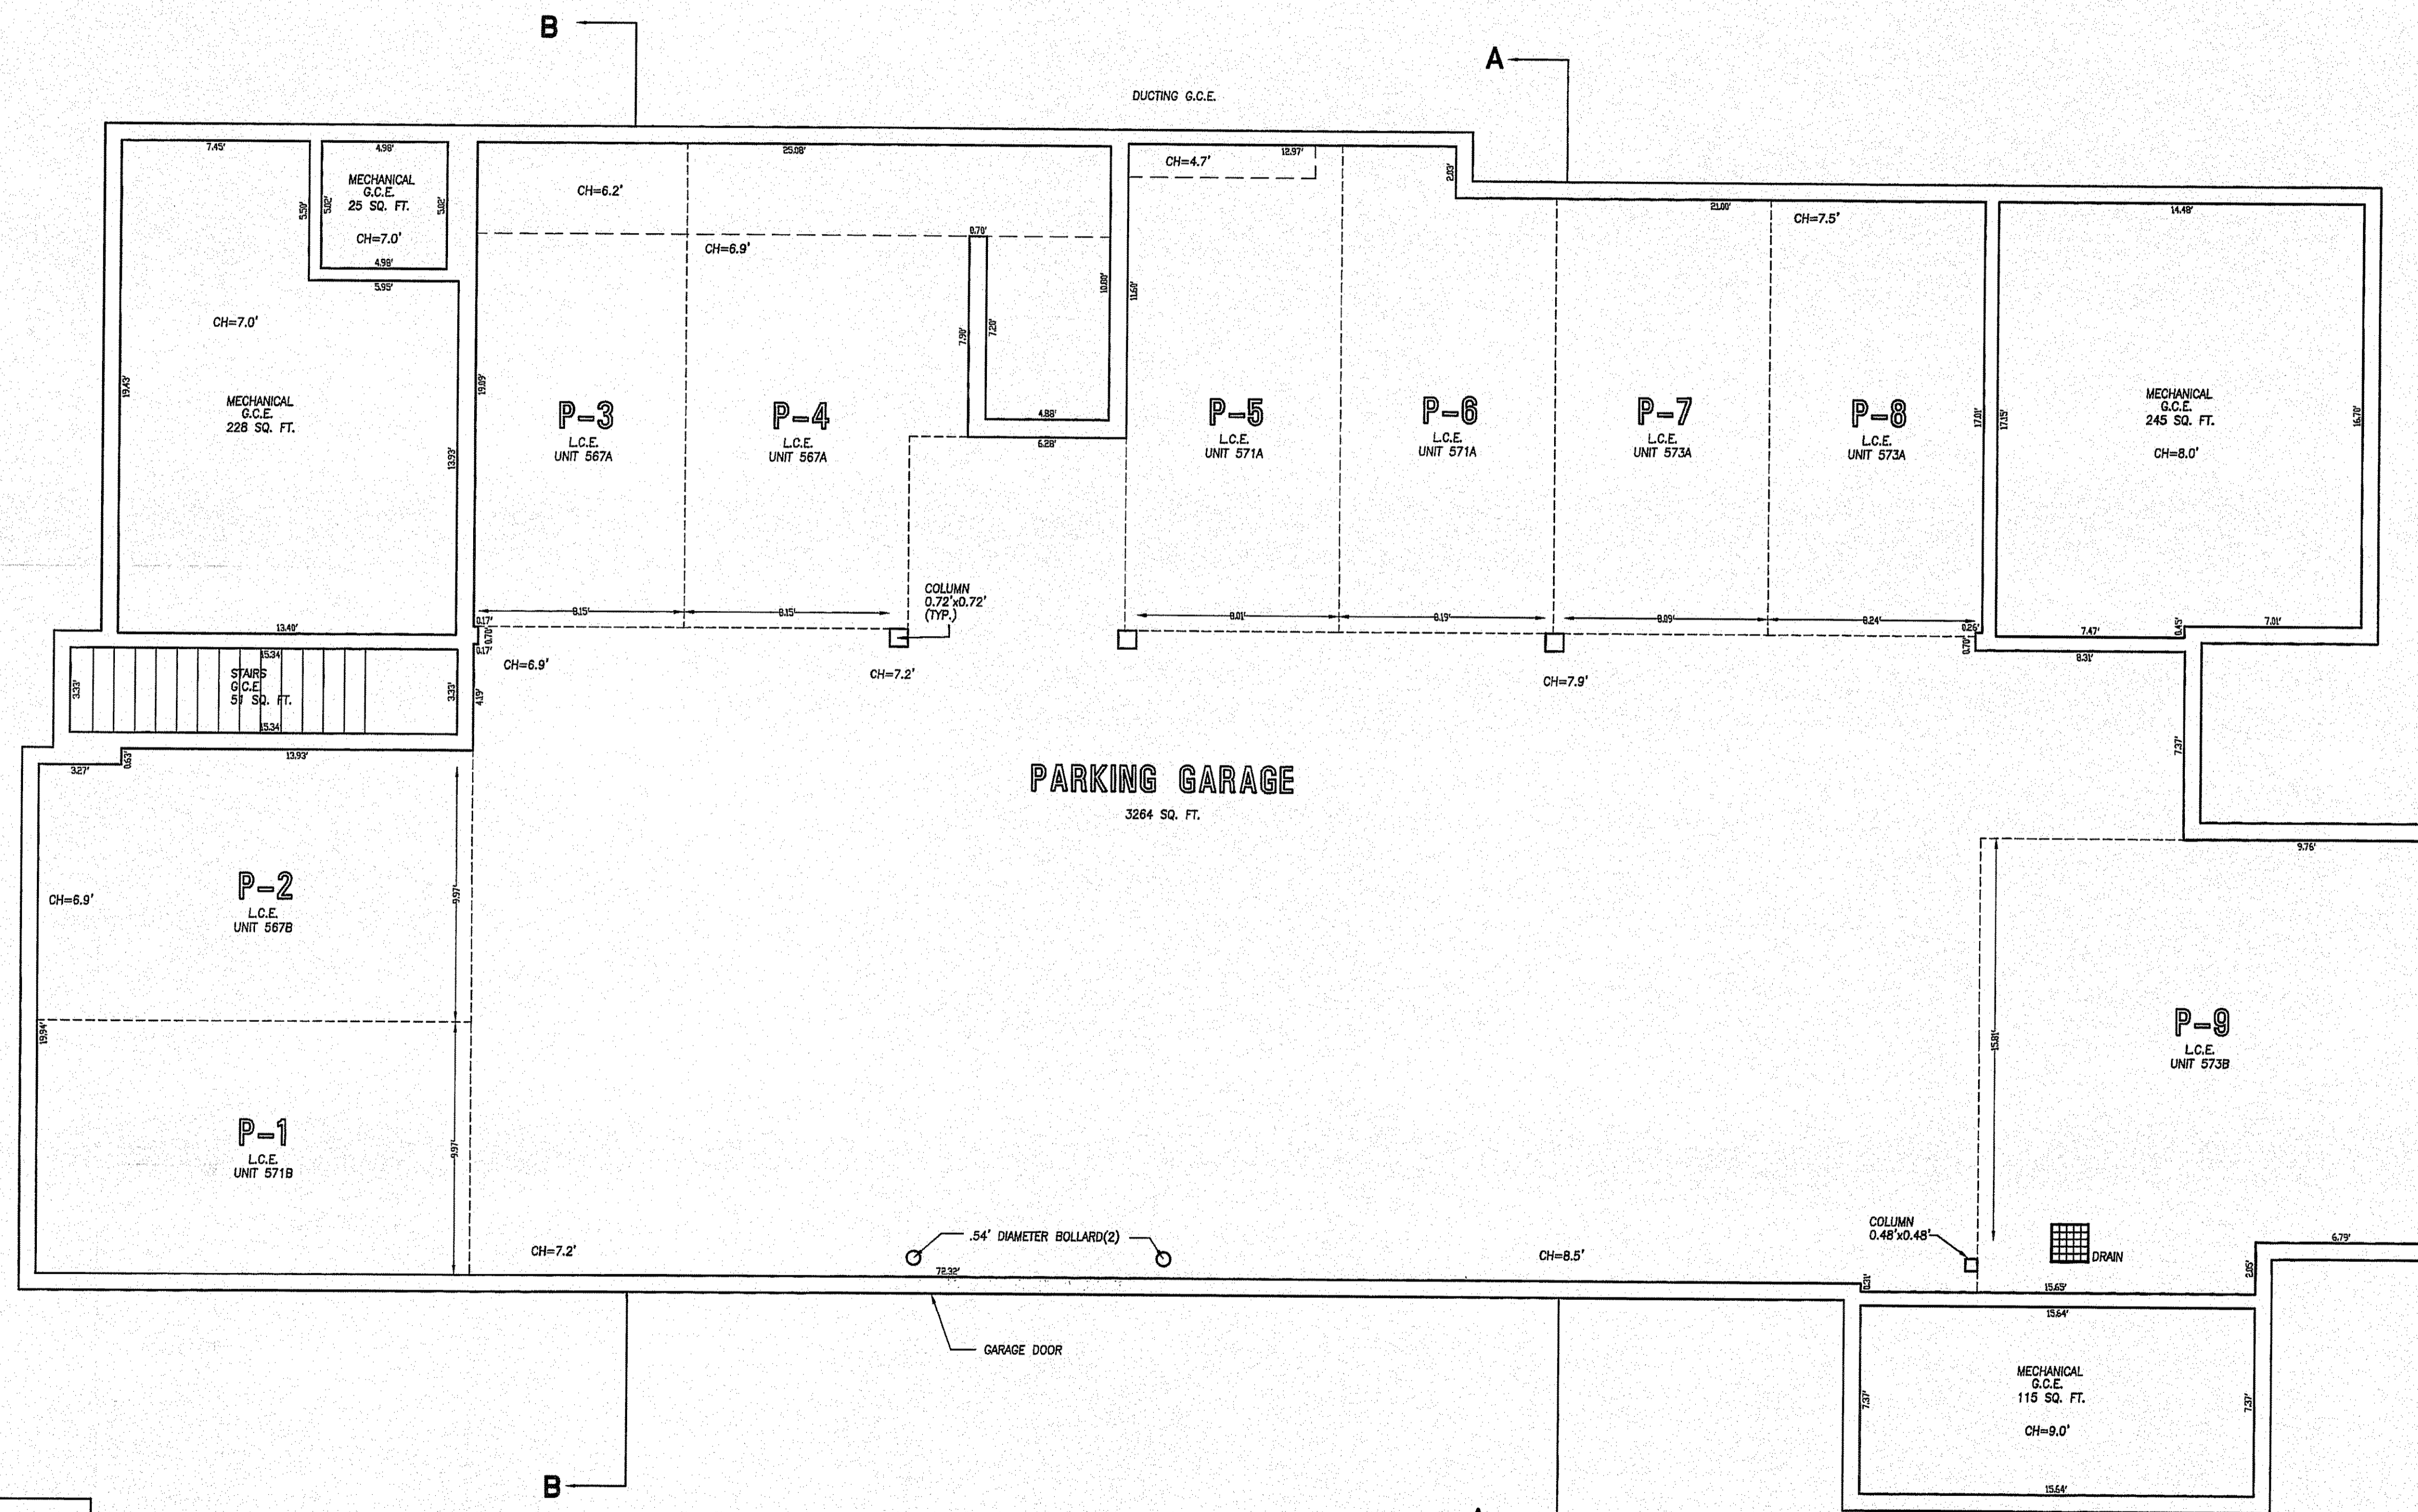


**Legend**

L.C.E. = LIMITED COMMON ELEMENT  
 CH = CEILING HEIGHT  
 SQ.FT. = SQUARE FEET

--- DENOTES PARKING UNIT BOUNDARY  
 - - - DENOTES CHANGE IN CEILING HEIGHT (UPPER BOUNDARY)  
 ↑ ↑ DENOTES UPWARD SLOPING CEILING

NOTE: ALL STRUCTURAL WALLS ARE CONSIDERED L.C.E. TO THE ADJACENT UNIT.

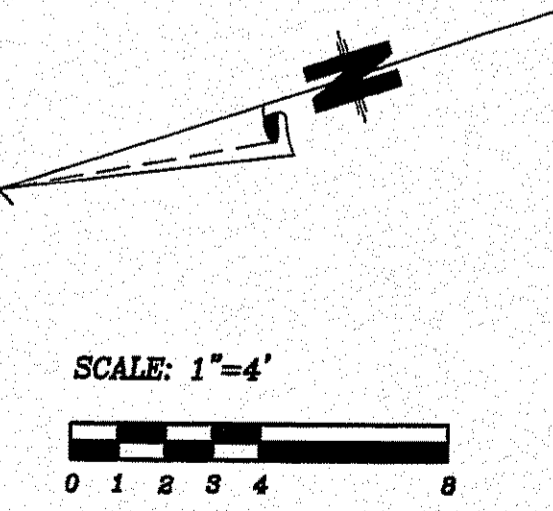

PAGE 4223

Project Mgr:	DB	Rev:	description	date	by
Technician:	JC				
Checked by:					
Start date:	2-19-09				



970-728-6153 970-728-6050 fax  
 P.O. BOX 1385  
 125 W. PACIFIC, SUITE B-1  
 TELLURIDE, COLORADO 81435

W:\Users\10151959583\My Documents\Condo2009\CONDO\_FLOORS.dwg, 7/27/2009 5:32:15 PM, misco